


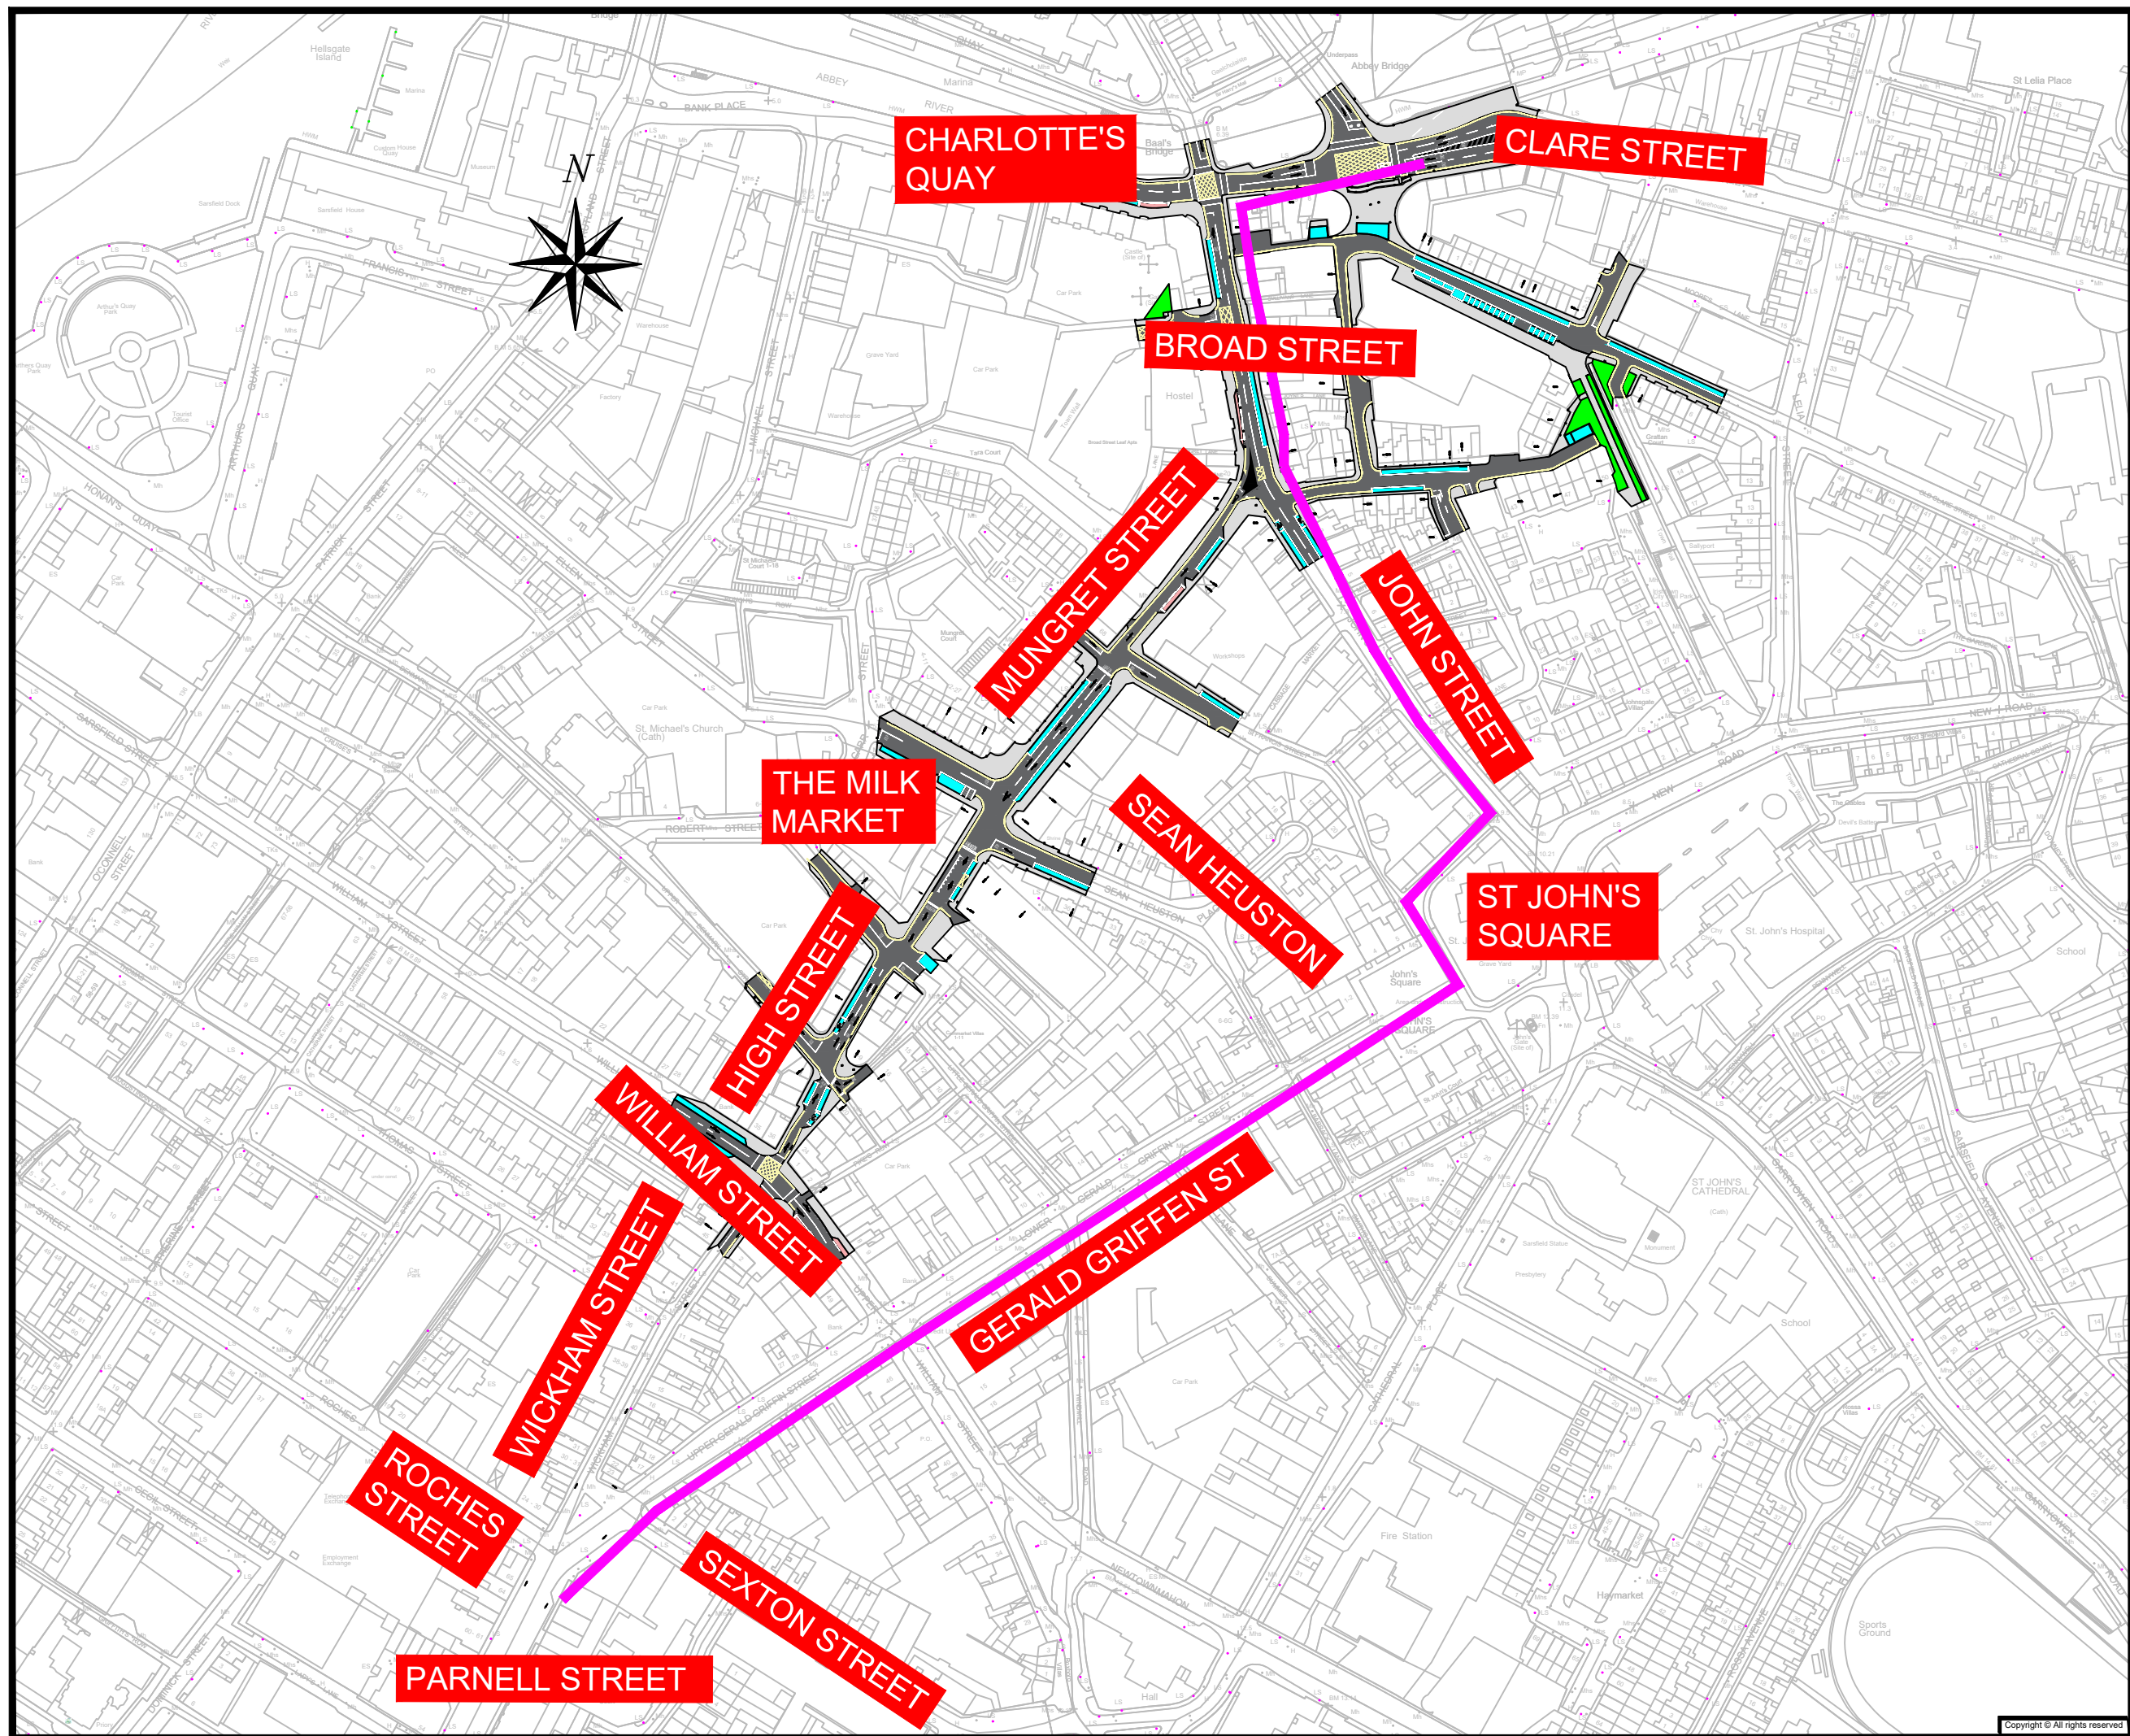

NOTES:
Dimensions are in metres. Do not scale from drawing.
For any discrepancies found please consult with design office.

- Yellow Route
- Green Route
- Blue Route
- Pink Route

Rev.	By.	Date.	Description.
Drawing Status: Non Statutory Public Consultation			
Project Title: Wickhan Street to Clare St Active Travel Scheme			
Drawing Title: Pink Route			
Client:  Limerick CITY & COUNTY COUNCIL  NTA Údarás Náisiúnta Iompair National Transport Authority			
 MHL M.H.L. & Associates Ltd. Consulting Engineers, Carrig Mór House, 10 High Street, Douglas Road, Cork. Tel: 021-4840214 Fax: 021-4840215 E-Mail: info@mhl.ie			
Designed: JD		Drawn: JD	Checked: BL
Scale: NTS		Date: March 2023	
Job No. 20122RD		Drawing No. WCAT-RO-05	Revision.