


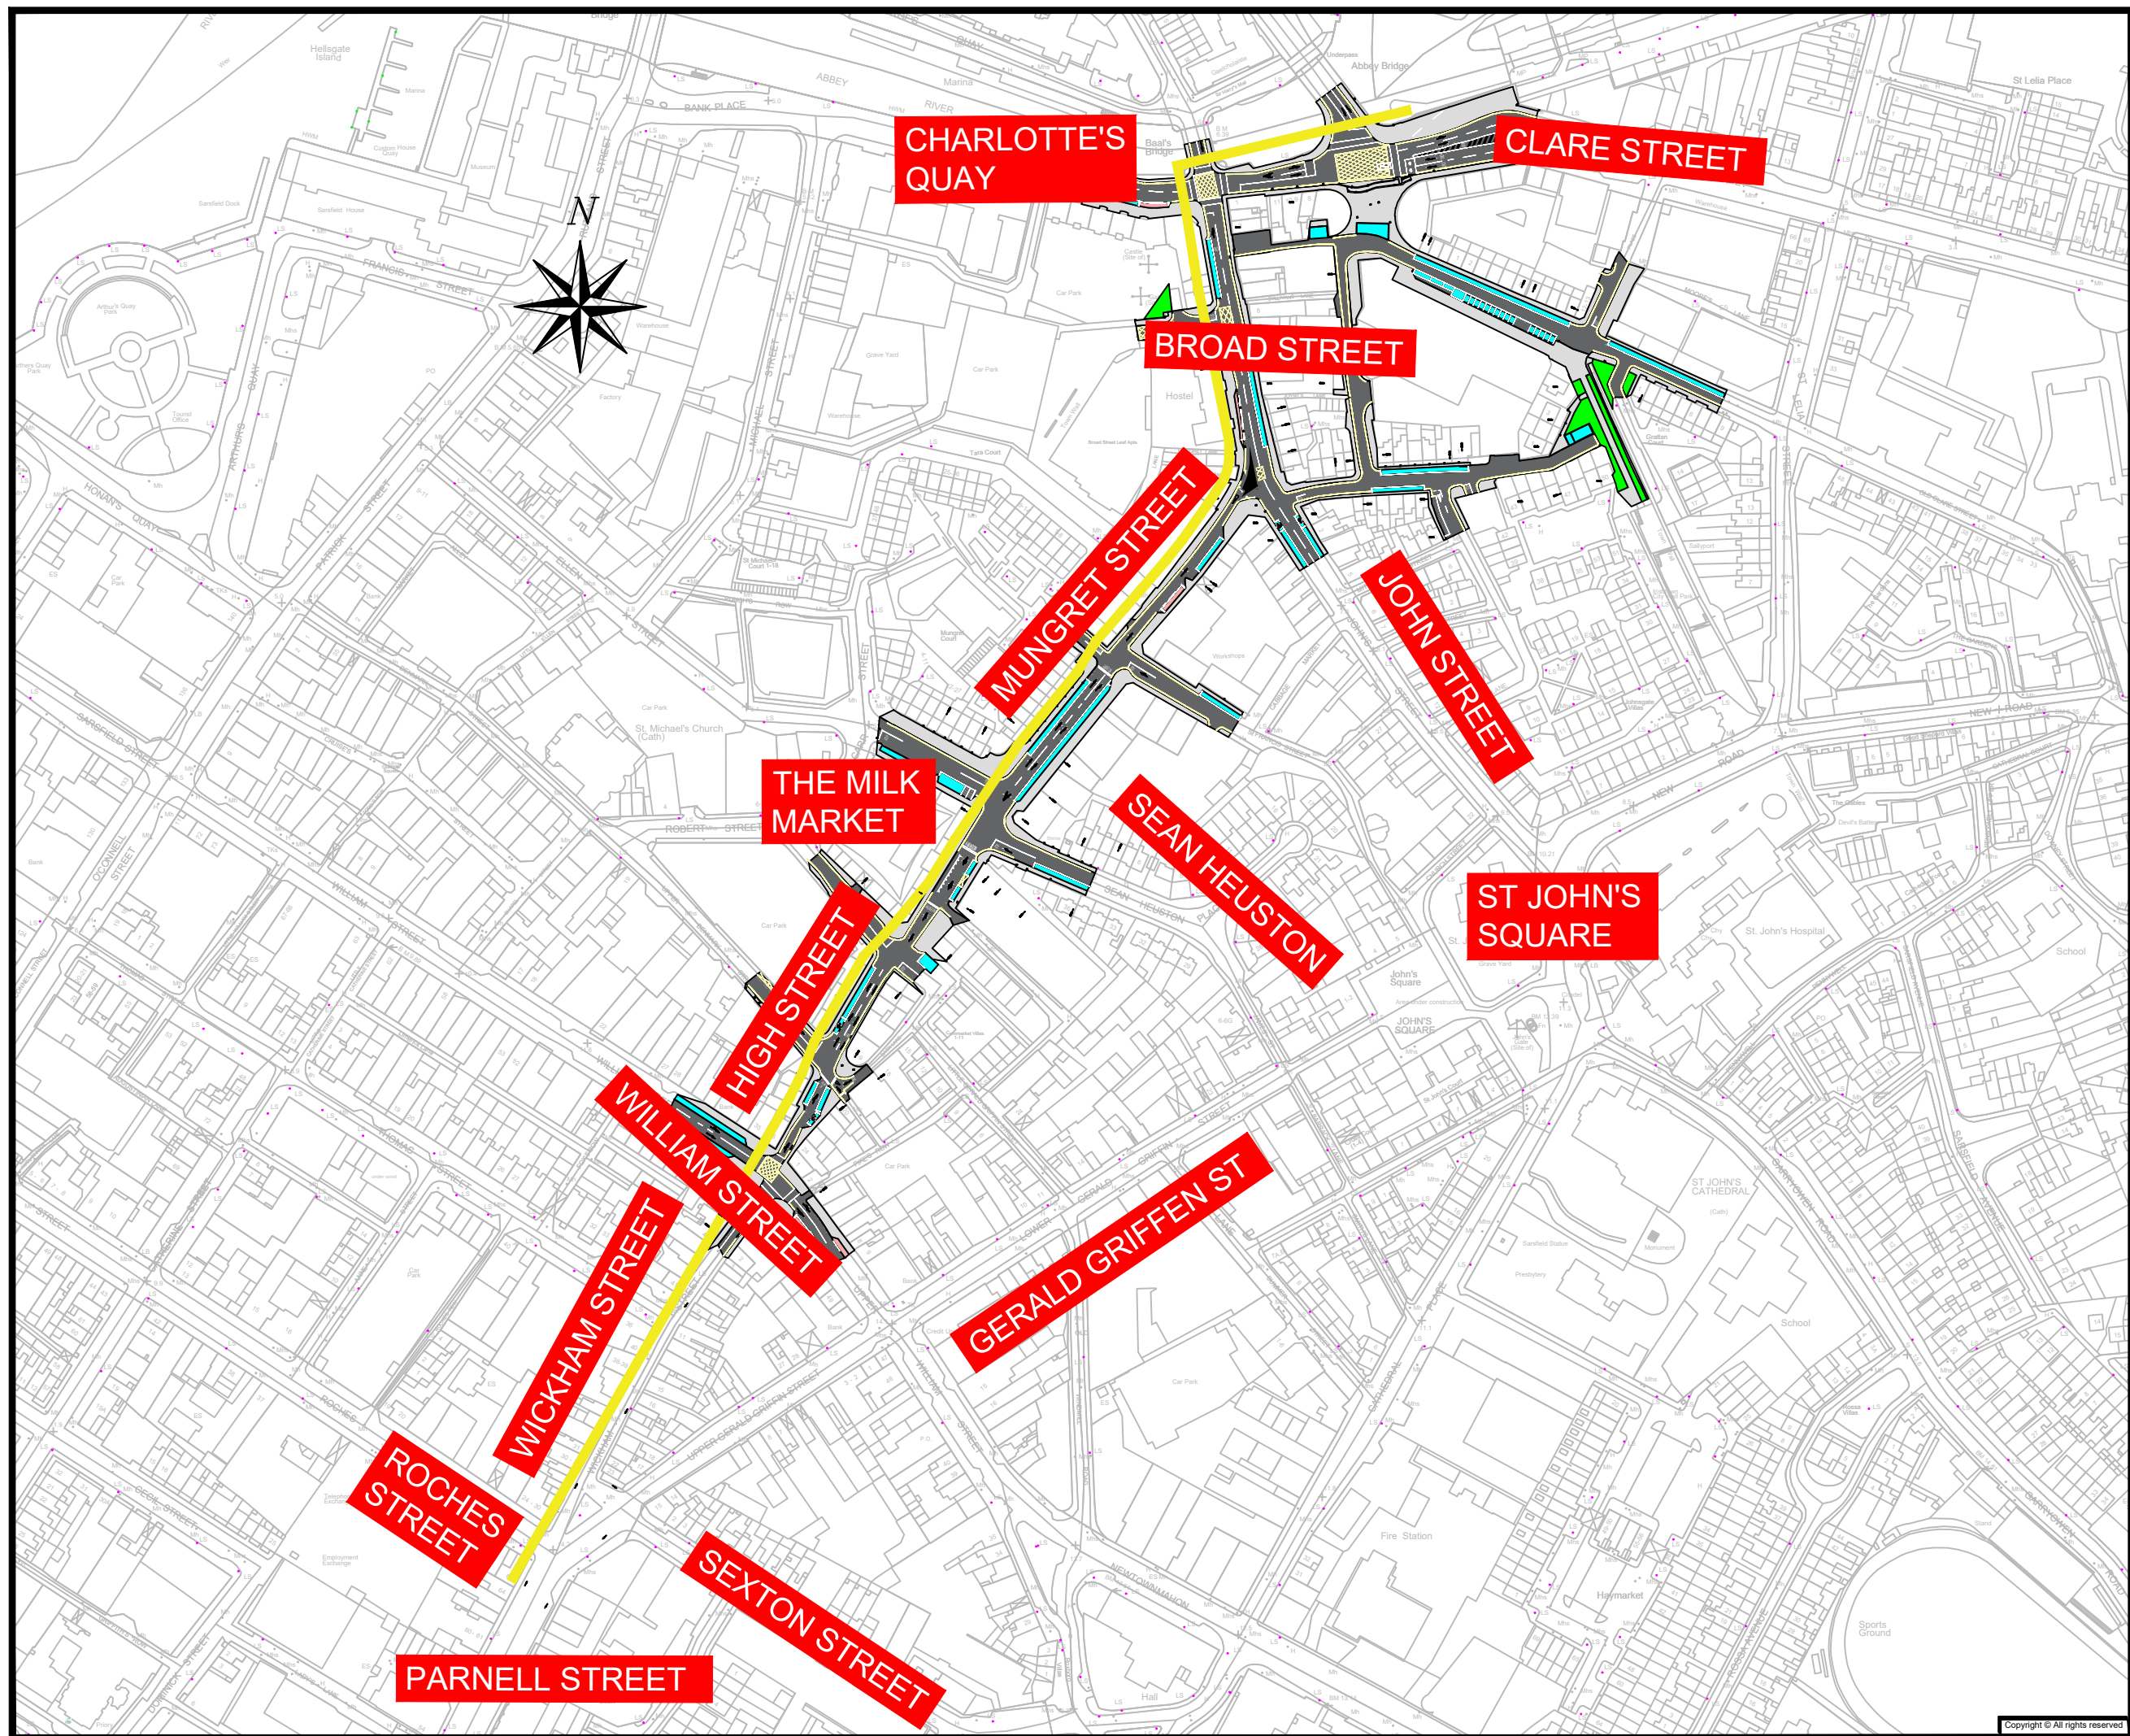

NOTES:
Dimensions are in metres. Do not scale from drawing.
For any discrepancies found please consult with design office.

Yellow Route

Green Route

Blue Route

Pink Route

Rev.	By.	Date.	Description.

Drawing Status:
Non Statutory Public Consultation

Project Title:
Wickhan Street to Clare St Active Travel Scheme

Drawing Title:
Yellow Route



Limerick
CITY & COUNTY
COUNCIL



NTA
Údarás Náisiúnta Iompair
National Transport Authority



MHL

M.H.L. & Associates Ltd.
Consulting Engineers,
Carrig Mór House,
10 High Street,
Douglas Road,
Cork.

Tel: 021-4840214
Fax: 021-4840215
E-Mail: info@mhl.ie

Designed: JD	Drawn: JD	Checked: BL
Scale: NTS	Date: March 2023	
Job No. 20122RD	Drawing No. WCAT-RO-02	Revision.