


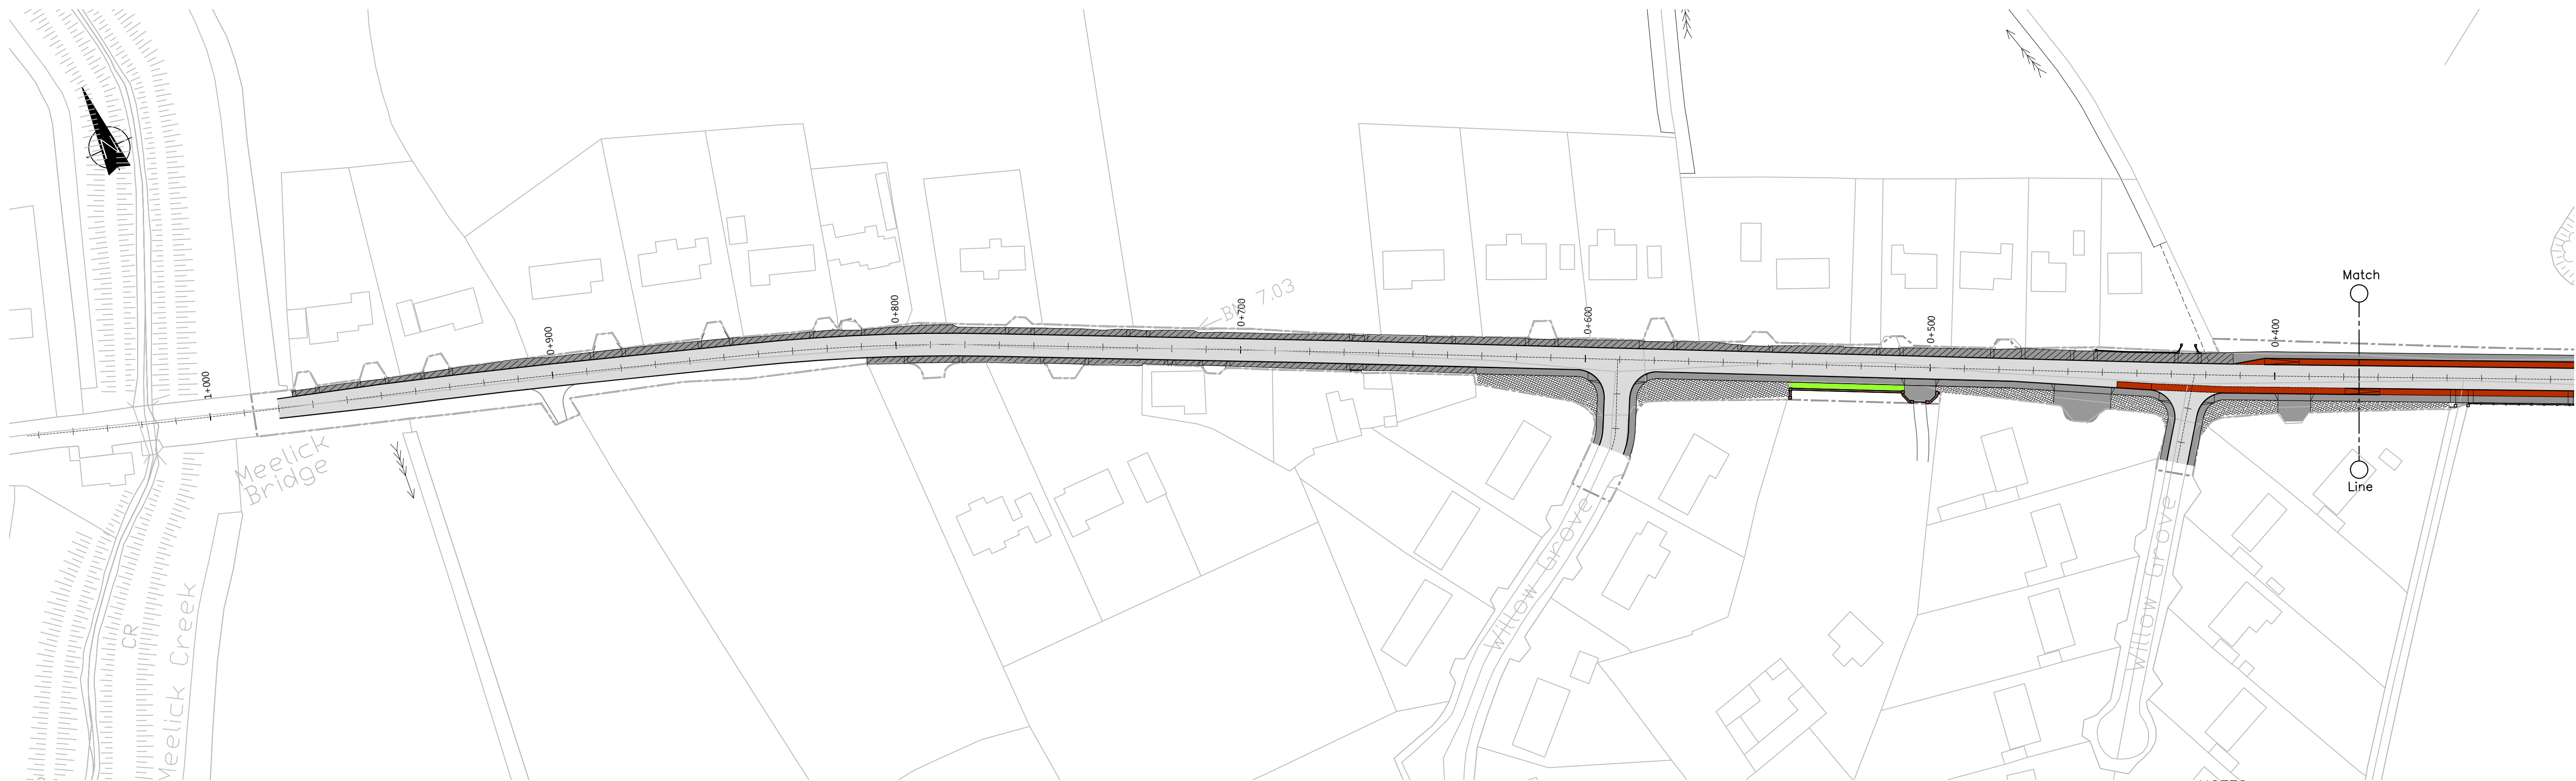

NOTES

1. ALL LEVELS ARE IN METRES AND RELATE TO ORDNANCE DATUM (MALIN HEAD).

VIP 18	
1034.253	CHAINAGE
3.460	LEVEL
-4.842%	LEADING GRADIENT
-2.582%	TRAILING GRADIENT
2.260%	DIFFERENCE IN GRADIENT
8.848	K VALUE

VIP 16	
958.006	CHAINAGE
2.093	LEVEL
-3.375%	LEADING GRADIENT
3.894%	TRAILING GRADIENT
7.269%	DIFFERENCE IN GRADIENT
12.231	K VALUE

VIP 14	
769.625	CHAINAGE
7.693	LEVEL
1.461%	LEADING GRADIENT
-2.009%	TRAILING GRADIENT
-3.470%	DIFFERENCE IN GRADIENT
13.846	K VALUE

VIP 12	
612.095	CHAINAGE
5.363	LEVEL
0.708%	LEADING GRADIENT
1.504%	TRAILING GRADIENT
0.796%	DIFFERENCE IN GRADIENT
13.009	K VALUE

VIP 10	
547.600	CHAINAGE
5.221	LEVEL
-0.790%	LEADING GRADIENT
-0.654%	TRAILING GRADIENT
0.136%	DIFFERENCE IN GRADIENT
13.000	K VALUE


VIP 9	
530.411	CHAINAGE
5.357	LEVEL
-1.174%	LEADING GRADIENT
-0.790%	TRAILING GRADIENT
0.384%	DIFFERENCE IN GRADIENT
12.962	K VALUE

VIP 11	
570.711	CHAINAGE
5.070	LEVEL
-0.654%	LEADING GRADIENT
0.708%	TRAILING GRADIENT
1.362%	DIFFERENCE IN GRADIENT
13.000	K VALUE

VIP 13	
678.850	CHAINAGE
6.867	LEVEL
1.504%	LEADING GRADIENT
1.461%	TRAILING GRADIENT
-0.043%	DIFFERENCE IN GRADIENT
12.993	K VALUE


VIP 15	
825.070	CHAINAGE
6.579	LEVEL
-2.009%	LEADING GRADIENT
-3.375%	TRAILING GRADIENT
-1.365%	DIFFERENCE IN GRADIENT
16.982	K VALUE

VIP 8	
459.136	CHAINAGE
6.194	LEVEL
-0.507%	LEADING GRADIENT
-1.174%	TRAILING GRADIENT
-0.667%	DIFFERENCE IN GRADIENT
16.943	K VALUE

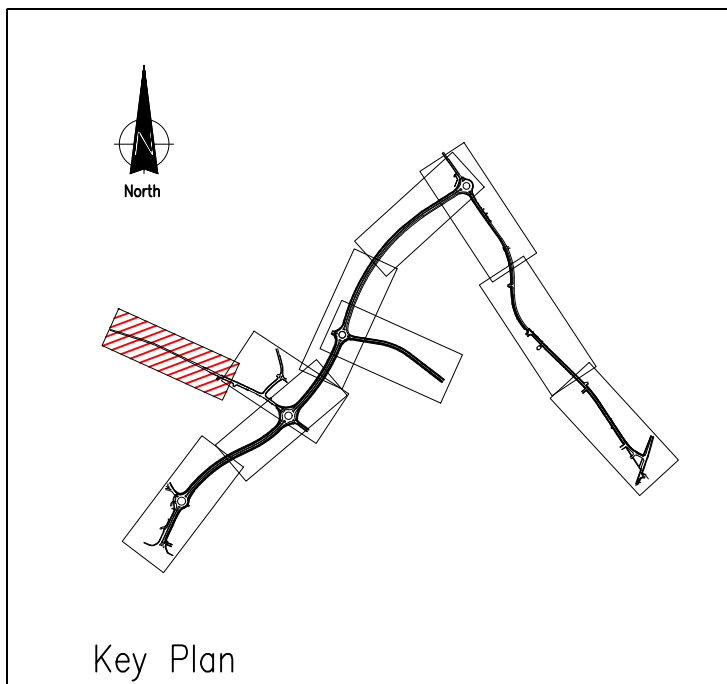

TIE-IN TO EXISTING CRATLOE ROAD

VIP 17	
1015.915	CHAINAGE
4.348	LEVEL
3.894%	LEADING GRADIENT
-4.842%	TRAILING GRADIENT
-8.736%	DIFFERENCE IN GRADIENT
0.572	K VALUE

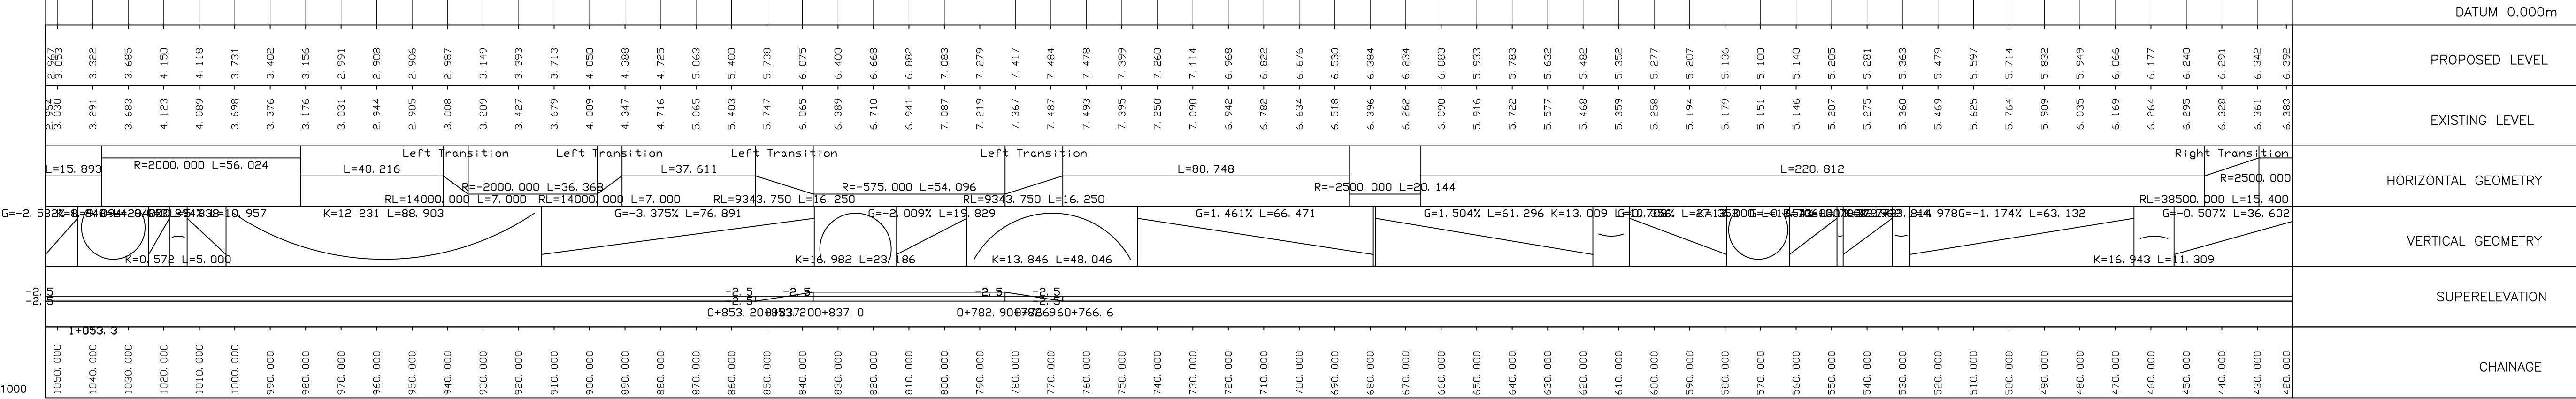

PROFILE

HORIZONTAL SCALE 1:1000
VERTICAL SCALE 1:100



An Roinn Iompair,
Turastóireachta agus Spóirt
Department of Transport,
Tourism and Sport



Tionscadal Éireann
Project Ireland
2040



Comhairle Cathrach
& Contae Luimnigh
Limerick City
& County Council



Comhairle Contae an Chláir
Clare County Council

T2 EXISTING LEVELS ADDED TO ROAD PROFILES		23.3.20	DOC	TH	CS
No.	Revision	Date	By	Chkd	Appd
PRELIMINARY					
APPROVAL					
TENDER		21.02.20			CS
CONSTRUCTION					

MRG
consulting engineers
MRG Consulting Engineers Limited
Civil Structural Architectural Environmental

No.4 Day Place, Tralee, County Kerry.
T: (0667) 23130 Fax: (0667) 23364 E-Mail: info@mr.ie
also: Elysium Business Centre, Watercourse Road, Blackpool, Cork

Roughan & O'Donovan
Consulting Engineers
Civil - Structural - Transportation - Environmental

Arena House, Arena Road,
Sandyford, Dublin 18.
Tel: +353 1 294 0800
Fax: +353 1 294 0820
e-mail: info@rod.ie
www.rod.ie

Designed: MRG Chkd: TH Appd: CS Status: TENDER

Project Title			
COONAGH TO KNOCKALISHEEN DISTRIBUTOR ROAD SCHEME			
Drawing Title			
CRATLOE ROAD ALIGNMENT PLAN & PROFILE SHEET 2 OF 2			
Drawn: D O'CARROLL	Job No: 108007	Drawing No: 000-CRA-002	Rev: T2
Scale: (@ A1)	1:1000	Date: 30.05.2011	