



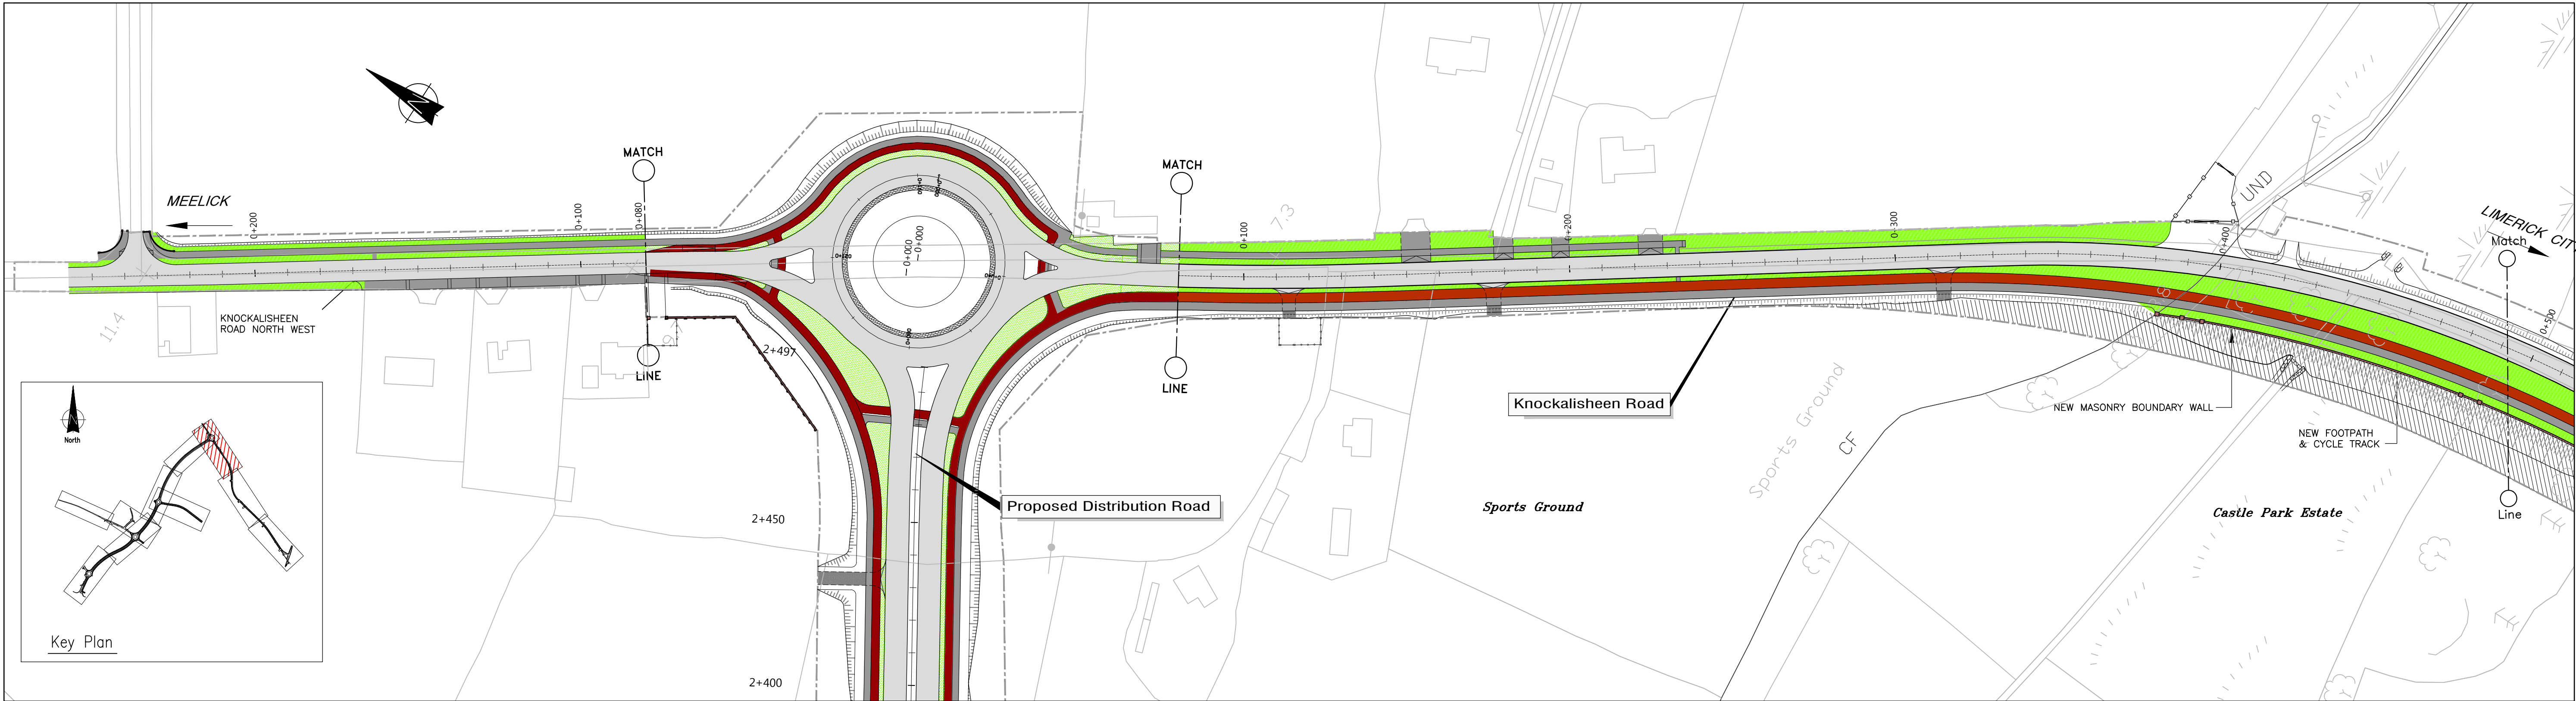

PLAN CH 0+000 - CH 0+500
SCALE 1:1000

NOTES

1. ALL LEVELS ARE IN METRES AND RELATE TO ORDNANCE DATUM (MALIN HEAD).

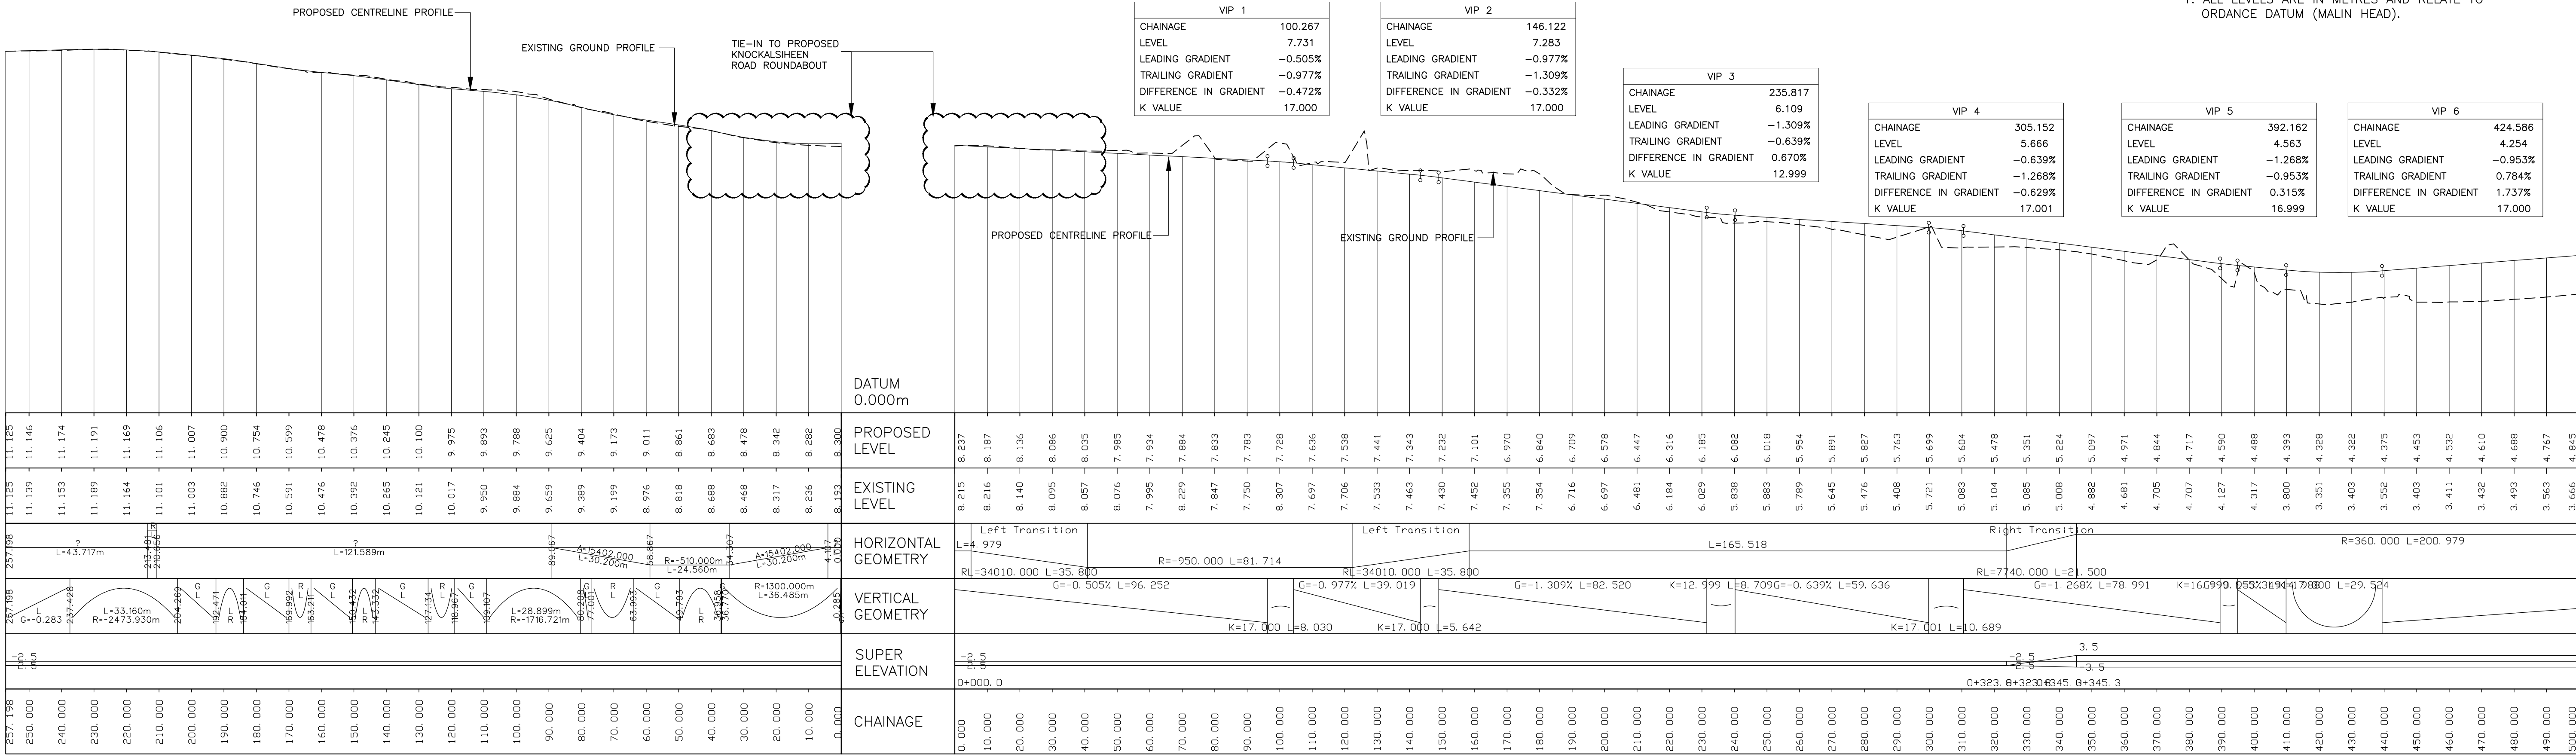

PROFILE

HORIZONTAL SCALE 1:1000
VERTICAL SCALE 1:100

An Roinn Iompair,
Turasóireachta agus Spóirt
Department of Transport,
Tourism and Sport

Tionscadal Éireann
Project Ireland
2040

Comhairle Cathrach
& Contae Luimnigh
Limerick City
& County Council

Comhairle Contae an Chláir
Clare County Council

T2	EXISTING LEVELS ADDED TO ROAD PROFILES	23.3.20	DOC	TH	CS
No.	Revision	Date	By	Chkd	Appd
PRELIMINARY					
APPROVAL					
TENDER			21.02.20	CS	
CONSTRUCTION					

MRG
consulting engineers
MRG Consulting Engineers Limited
Civil Structural Architectural Environmental

No.4 Day Place, Tralee, County Kerry.
T: (066)7123130 Fax: (066)7123364 E-Mail: info@mrge.ie
also: Elysium Business Centre, Watercourse Road, Blackpool, Cork

Roughan & O'Donovan
Consulting Engineers
Civil - Structural - Transportation - Environmental

Project Title
COONAGH TO KNOCKALISHEEN DISTRIBUTOR ROAD SCHEME

Drawing Title
KNOCKALISHEEN ROAD ALIGNMENT PLAN & PROFILE
SHEET 1 OF 3

Drawn: D O'CARROLL
Scale: (@ A1) 1:1000

Job No: 108007
Date: 30.05.2011

Drawing No: 000-KRA-001

Rev: T2