



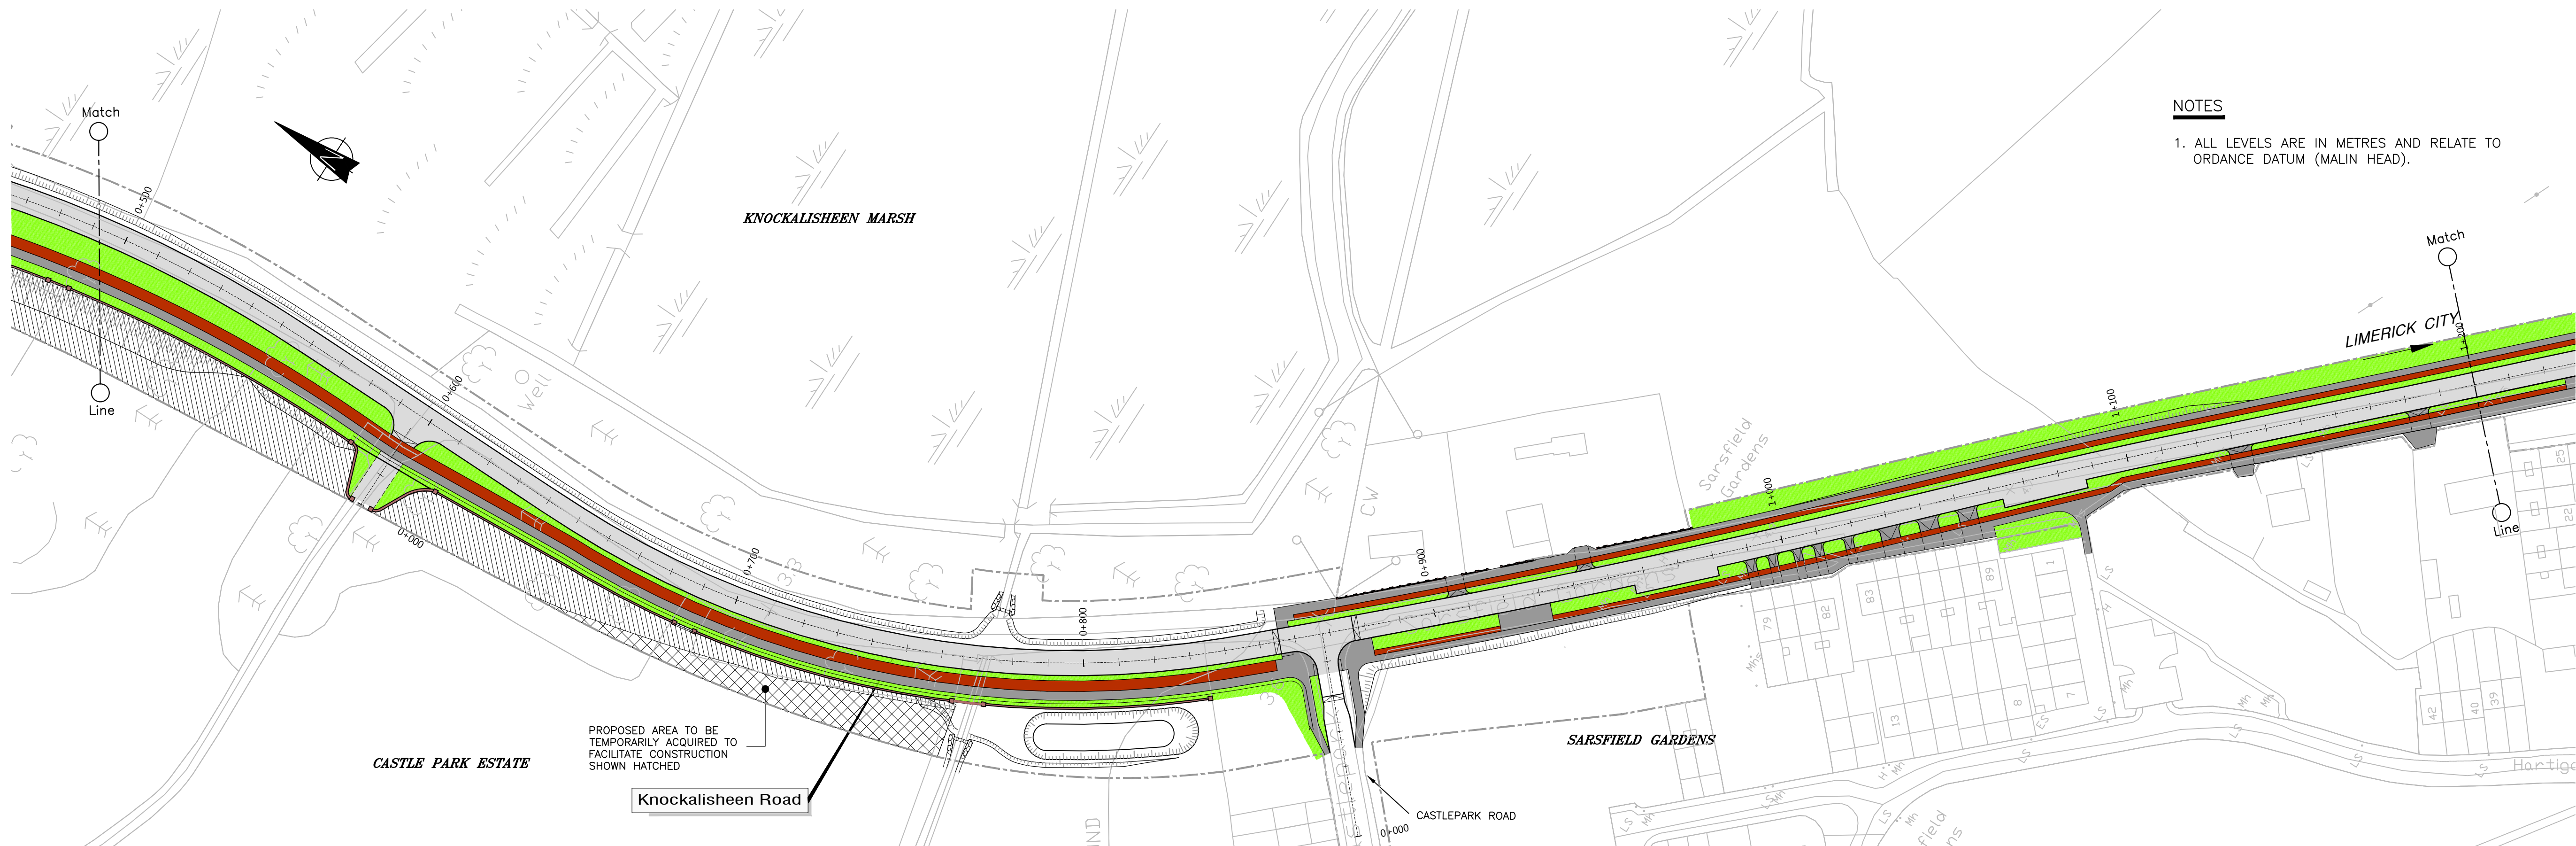

- NOTES**
1. ALL LEVELS ARE IN METRES AND RELATE TO ORDNANCE DATUM (MALIN HEAD).

PLAN CH 0+500 – CH 1+200
SCALE 1:1000

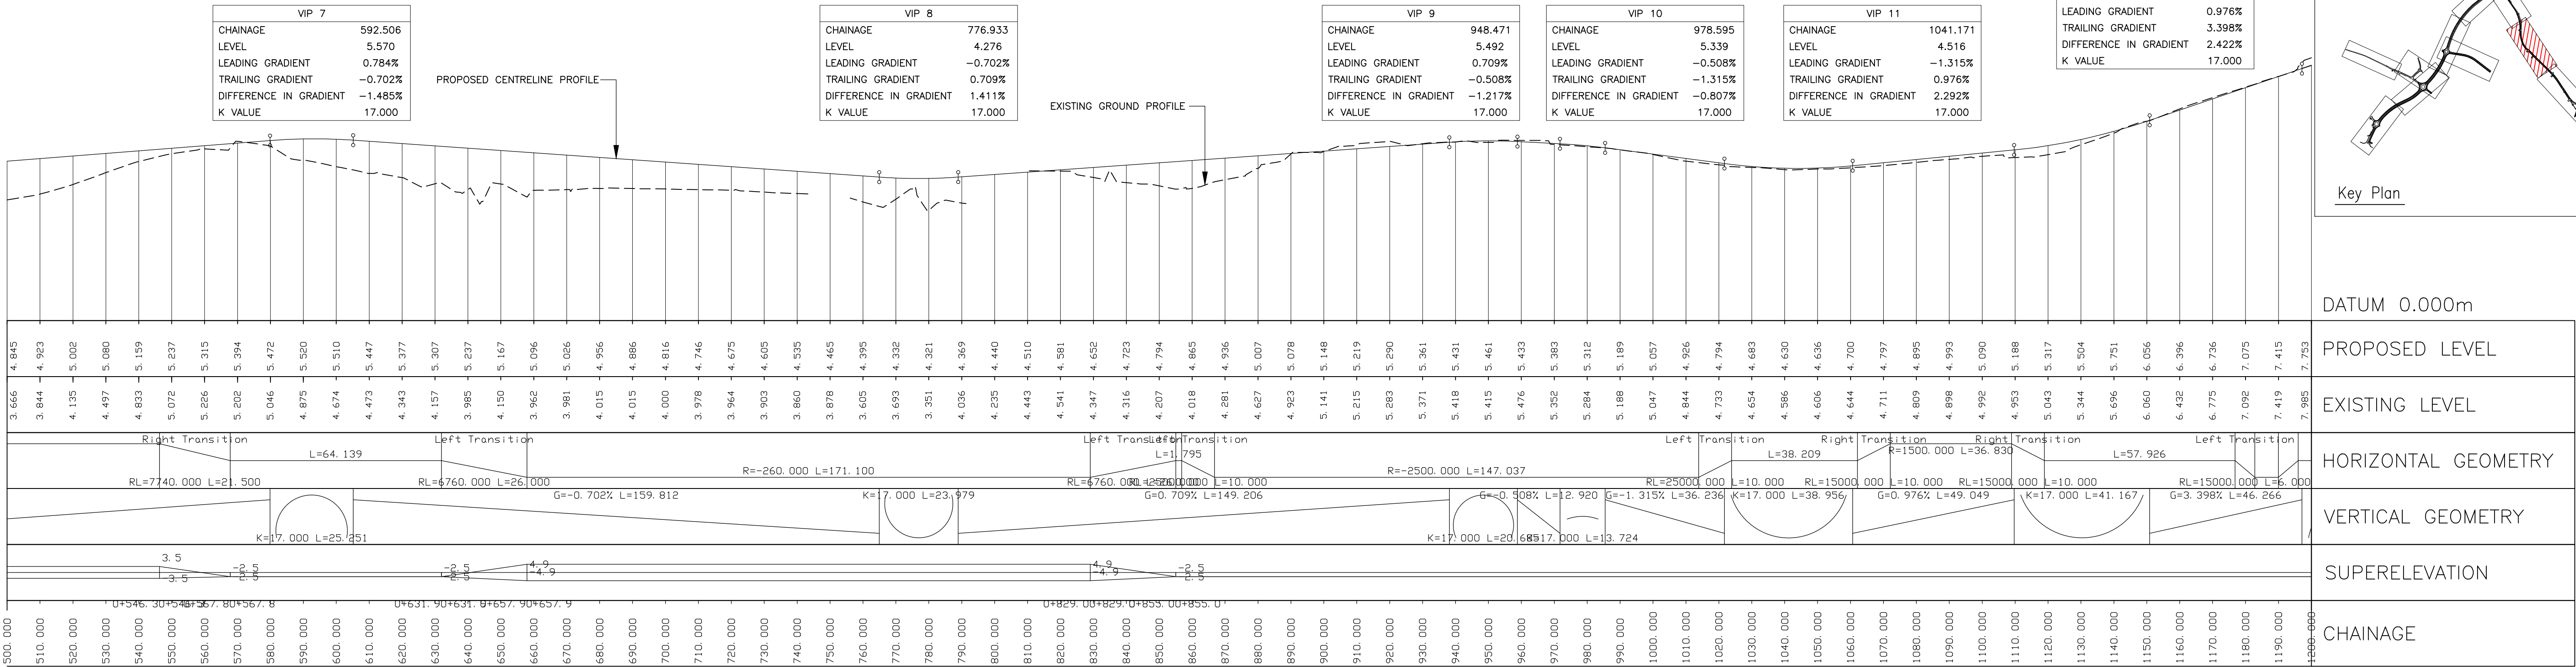

PROFILE
HORIZONTAL SCALE 1:1000
VERTICAL SCALE 1:100

T2	EXISTING LEVELS ADDED TO ROAD PROFILES	23.3.20	DOC	TH	CS
No.	Revision	Date	By	Chkd	Appd
PRELIMINARY					
APPROVAL					
TENDER					
CONSTRUCTION					

No.4 Day Place, Tralee, County Kerry.
T: (066)7123130 Fax: (066)7123364 E-Mail: info@mrge.ie
also: Elysium Business Centre, Watercourse Road, Blackpool, Cork

Arena House, Arena Road, Sandycove, Dublin 18.
Tel: +353 1 294 0800
Fax: +353 1 294 0820
e-mail: info@rod.ie www.rod.ie

Designed: MRG Chkd: TH Appd: CS Status: TENDER

Project Title COONAGH TO KNOCKALISHEEN DISTRIBUTOR ROAD SCHEME			
Drawing Title KNOCKALISHEEN ROAD ALIGNMENT PLAN & PROFILE SHEET 2 OF 3			
Drawn: D O'CARROLL	Job No: 108007	Drawing No: 000-KRA-002	Rev: T2
Scale: (@ A1)	1:1000	Date: 30.05.2011	