

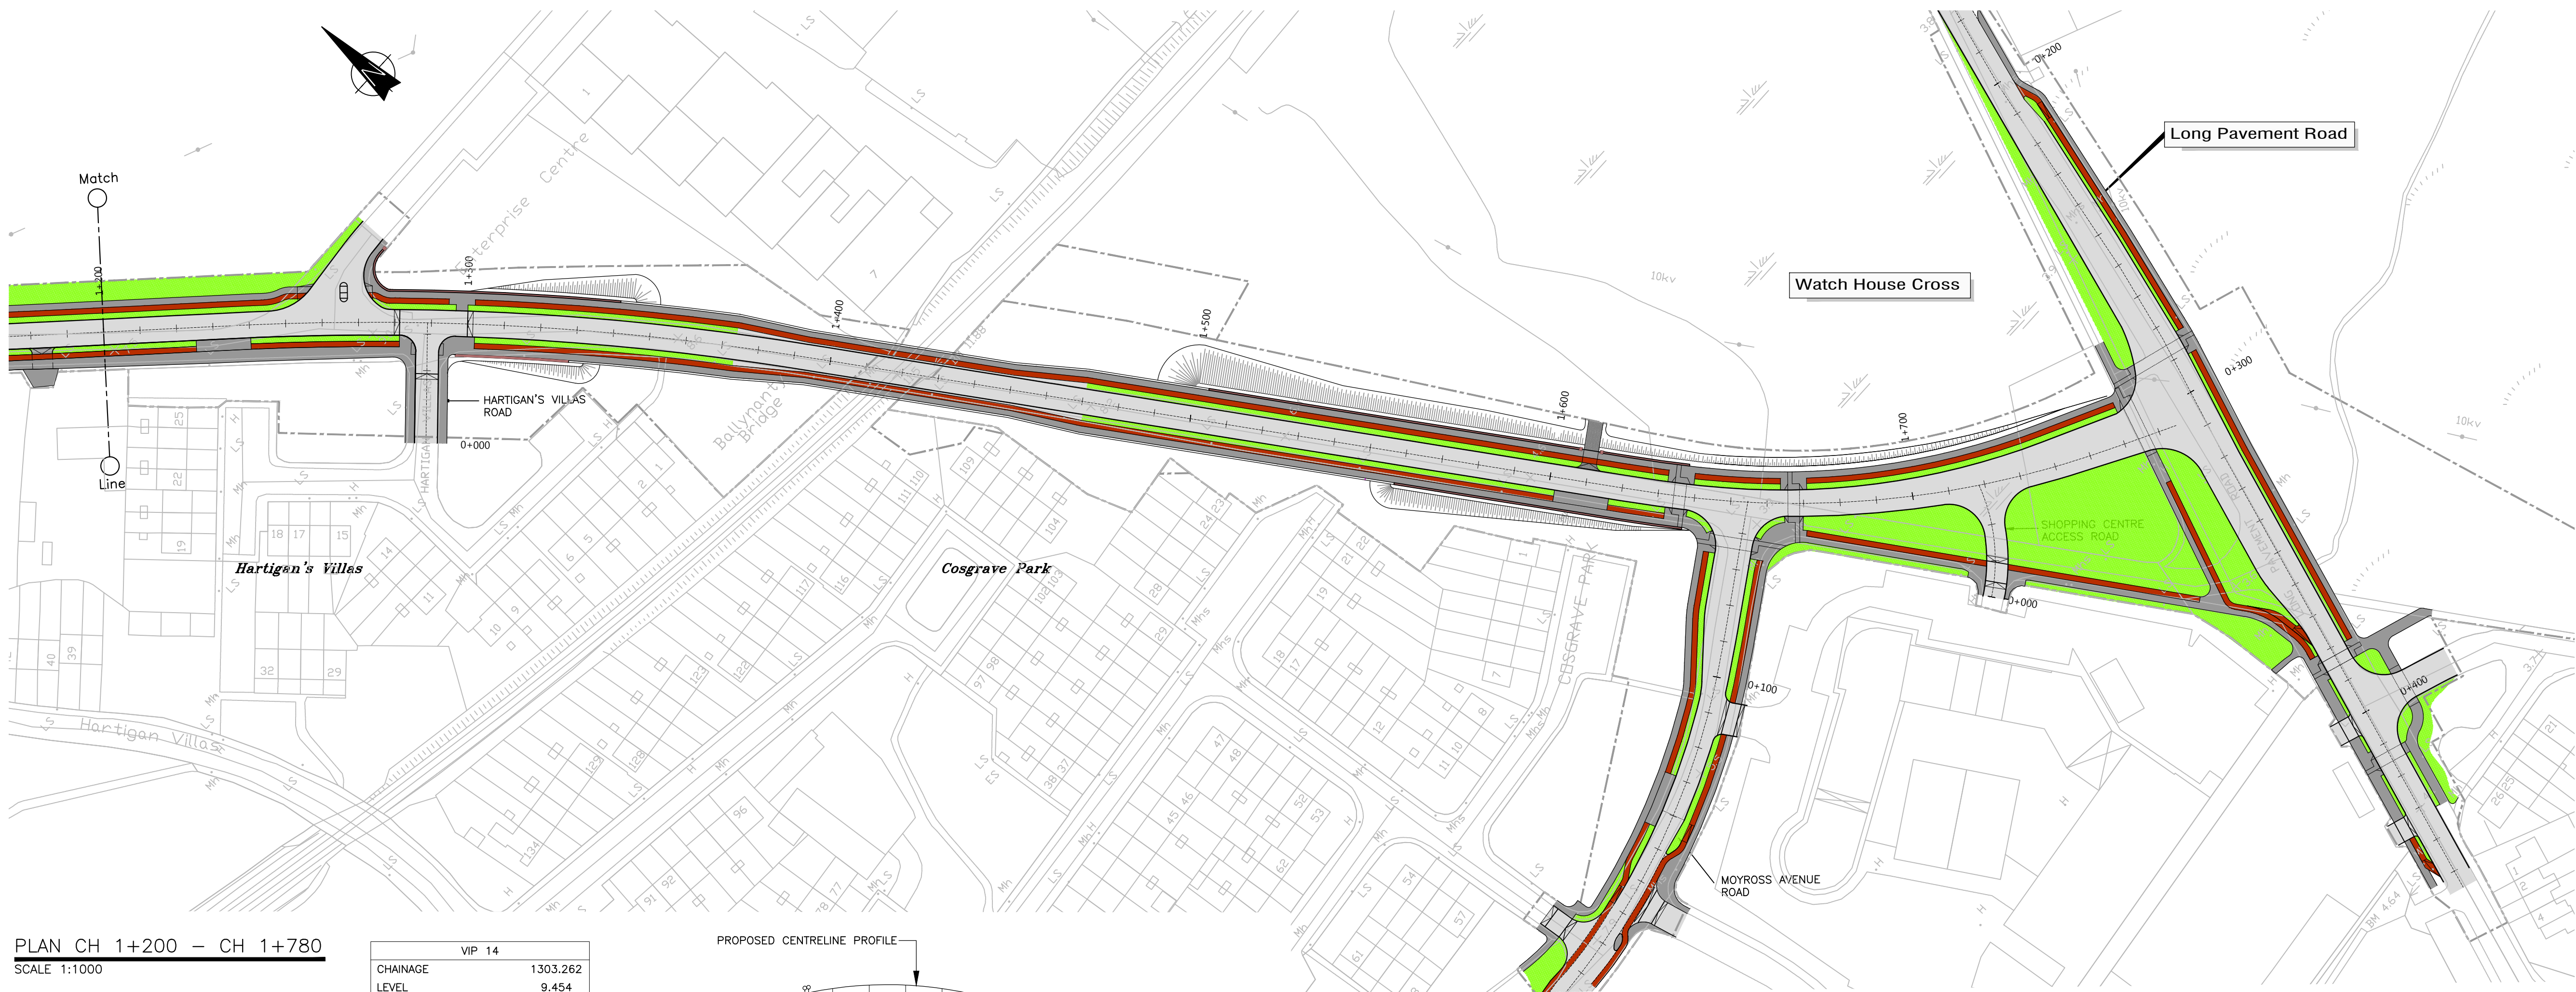


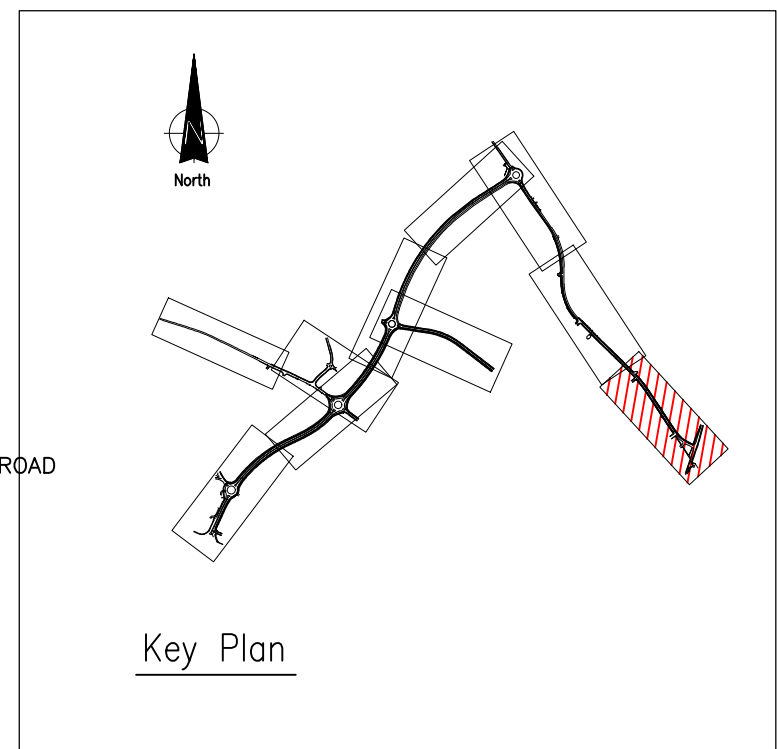


PLAN CH 1+200 - CH 1+780
SCALE 1:1000

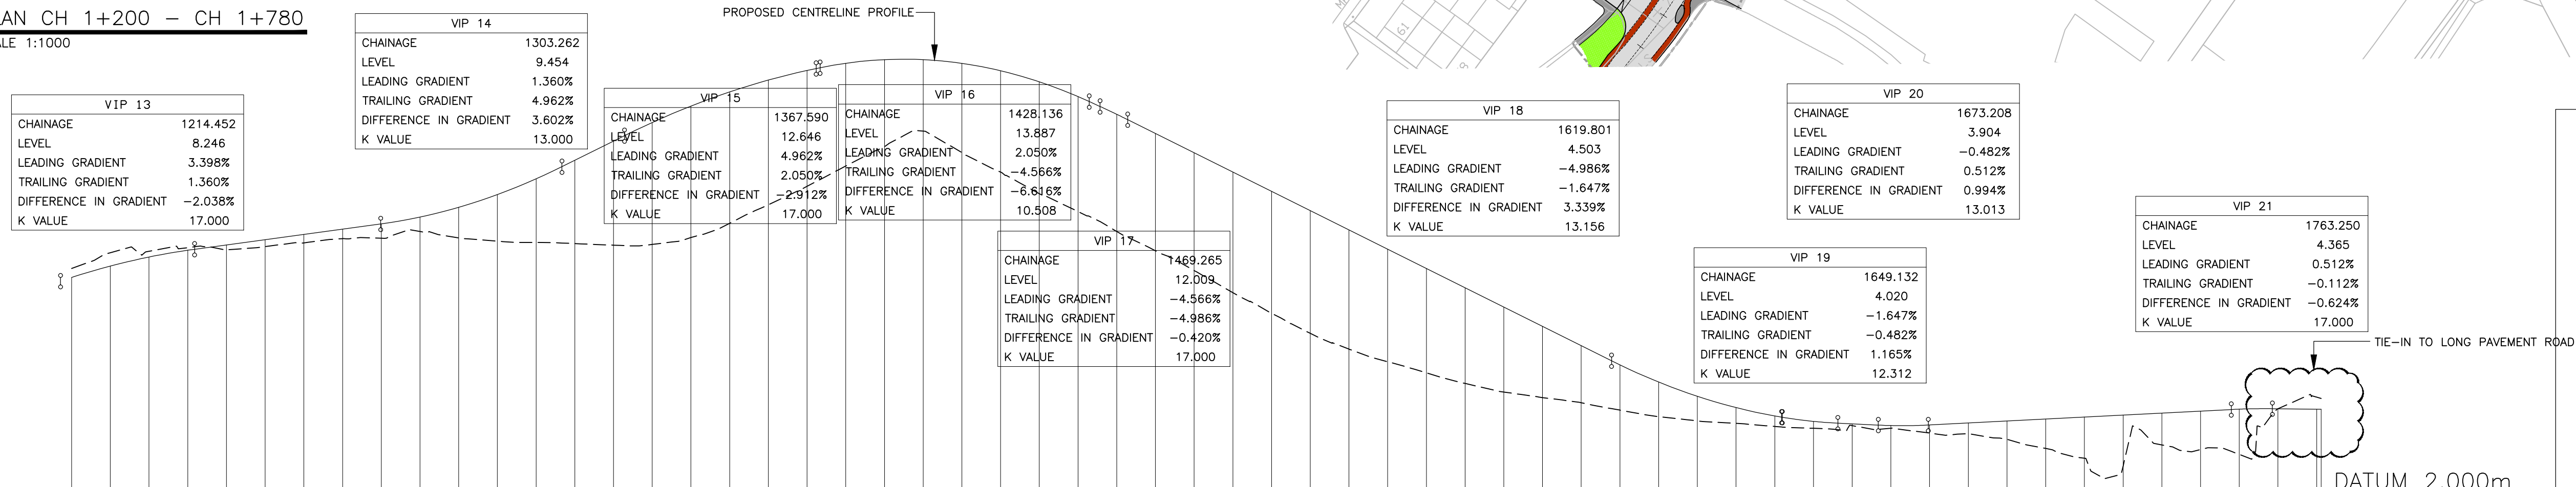

Key Plan

PROFILE

HORIZONTAL SCALE 1:1000
VERTICAL SCALE 1:100

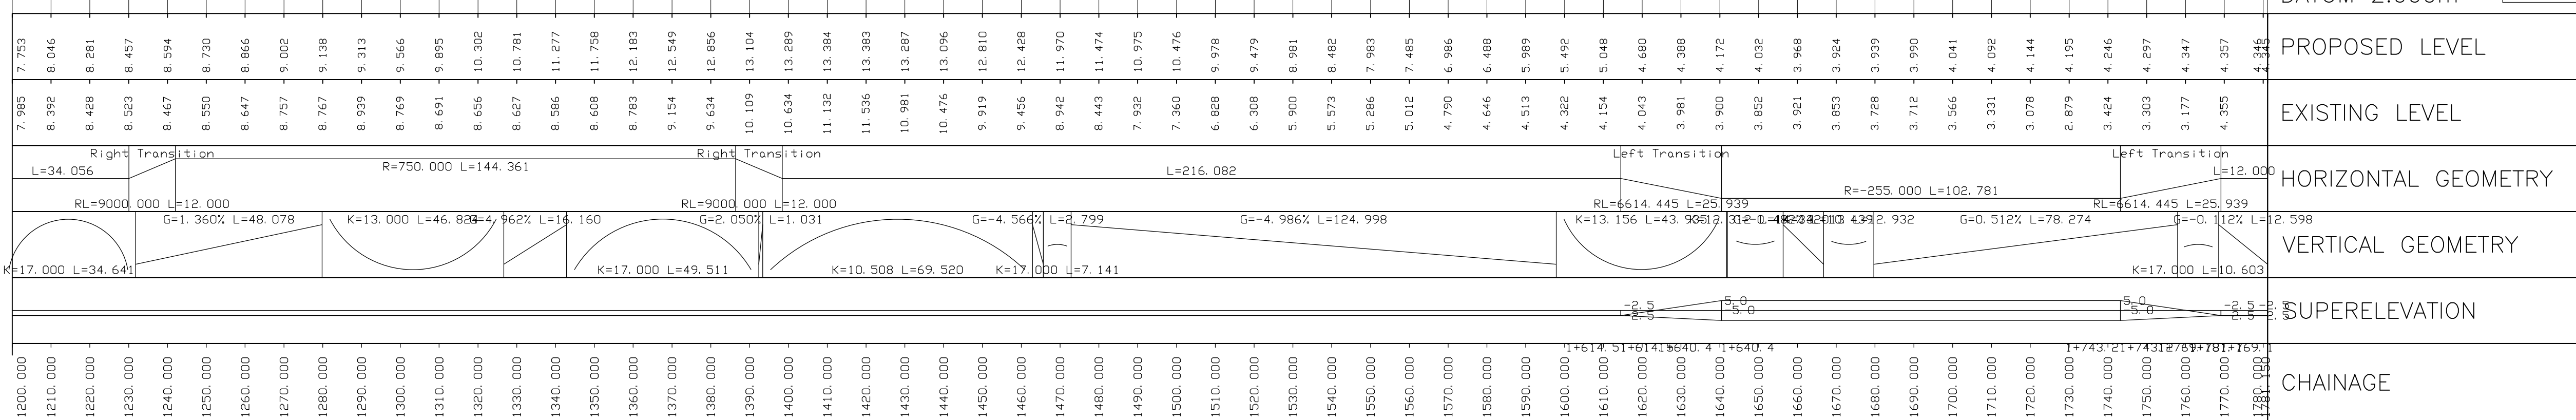

An Roinn Iompair,
Turasóireachta agus Spóirt
Department of Transport,
Tourism and Sport



Tionscadal Éireann
Project Ireland
2040



Comhairle Cathrach
& Contae Luimnigh
Limerick City
& County Council



Comhairle Contae an Chláir
Clare County Council

T2 EXISTING LEVELS ADDED TO ROAD PROFILES				23.3.20	DOC	TH	CS
No.	Revision	By	Chkd	Date	By	Date	Appd
PRELIMINARY							
APPROVAL							
TENDER				21.02.20			CS
CONSTRUCTION							



No.4 Day Place, Tralee, County Kerry.
T: (066)7123130 Fax: (066)7123364 E-Mail: info@mrge.ie
also: Elysium Business Centre, Watercourse Road, Blackpool, Cork

MRG Consulting Engineers Limited Civil Structural Architectural Environmental



Arena House, Arena Road, Sandycroft, Dublin 18.
Tel: +353 1 294 0800 Fax: +353 1 294 0820
e-mail: info@rod.ie www.rod.ie

Designed: MRG Chkd: TH Appd: CS Status: TENDER

Project Title COONAGH TO KNOCKALISHEEN DISTRIBUTOR ROAD SCHEME			
Drawing Title KNOCKALISHEEN ROAD ALIGNMENT PLAN & PROFILE SHEET 3 OF 3			
Drawn: D O'CARROLL	Job No: 108007	Drawing No: 000-KRA-003	Rev: T2
Scale: (@ A1) 1:1000	Date: 30.05.2011		