

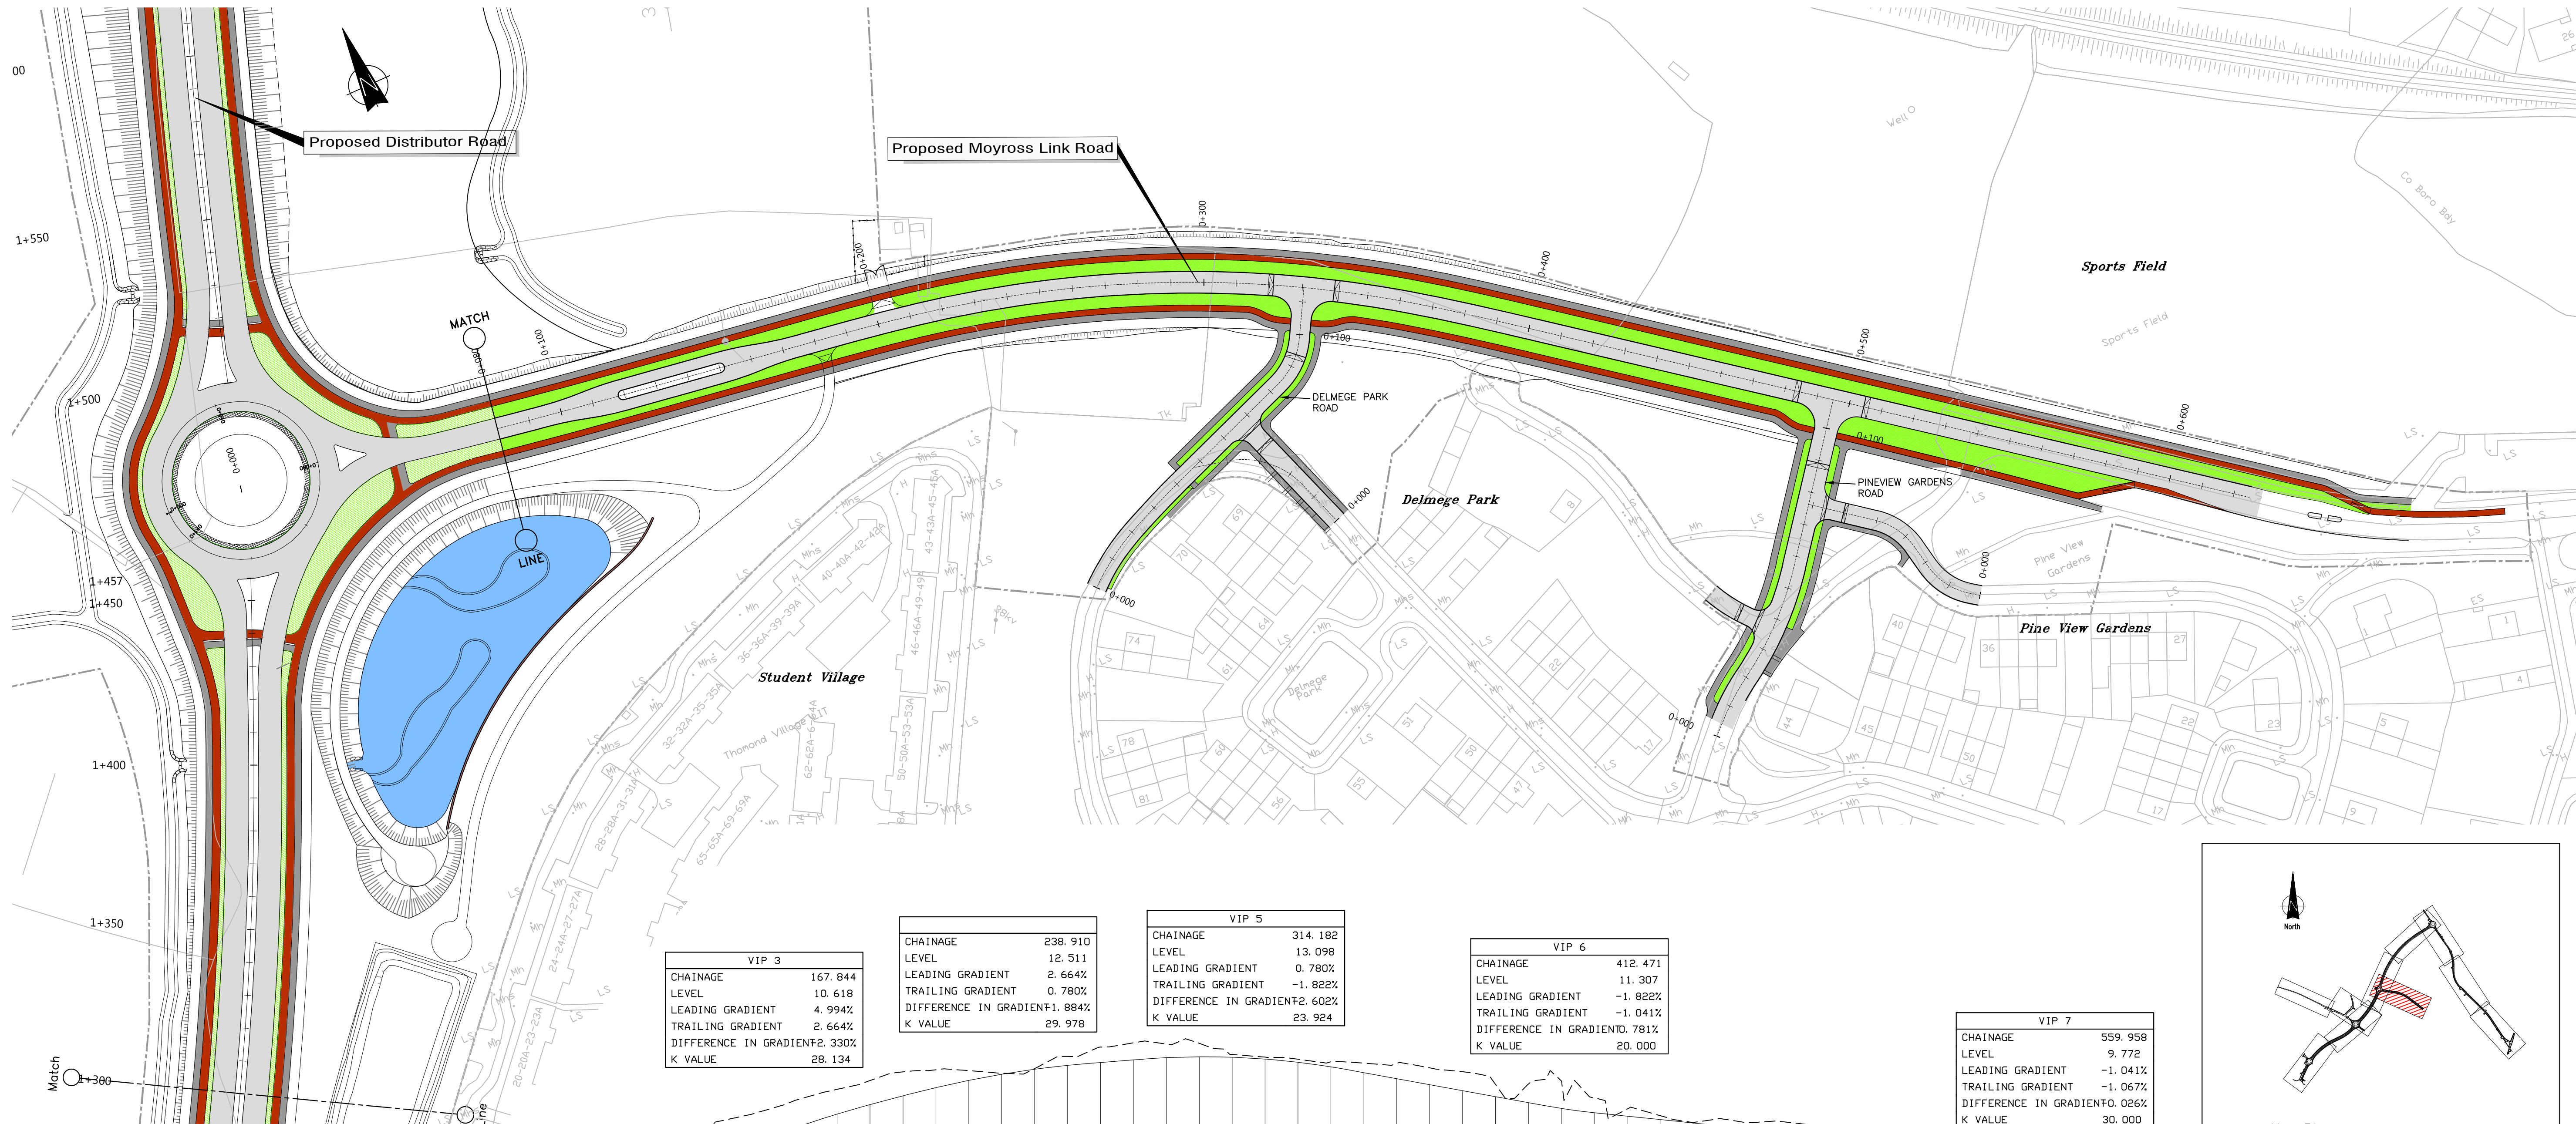


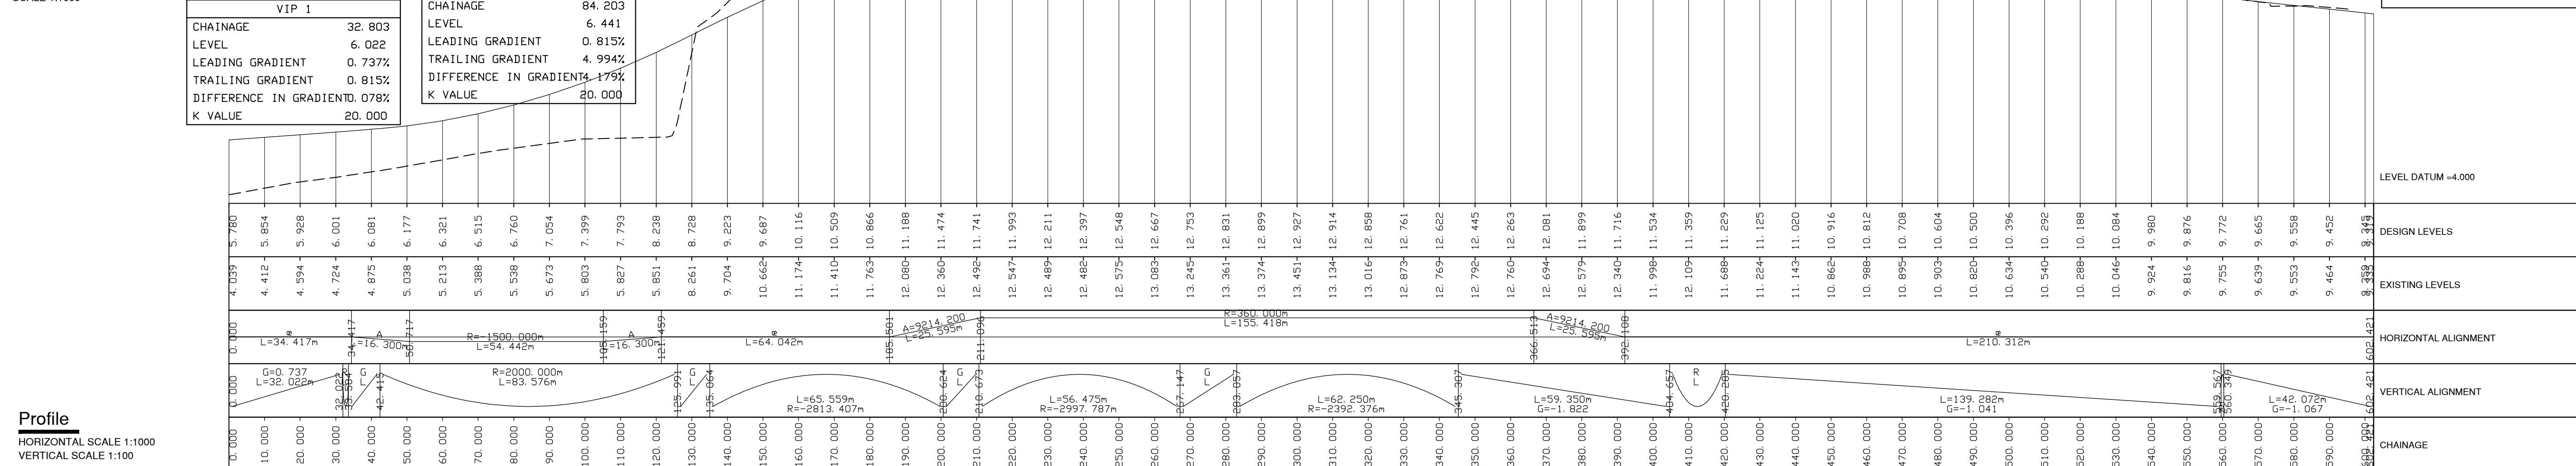

PLAN CH 0+000 - CH 0+600
SCALE 1:1000

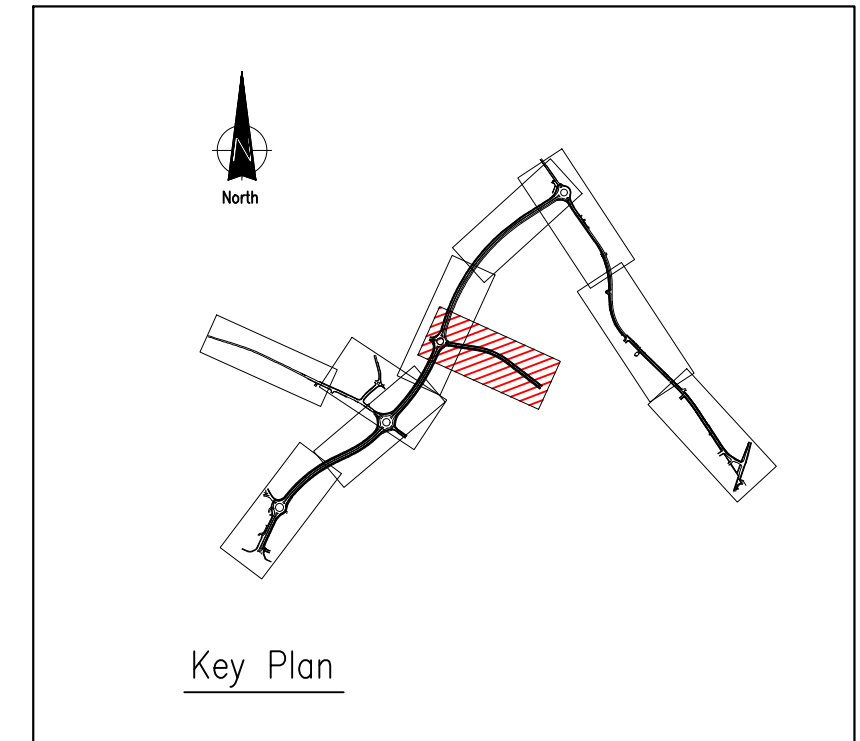

Profile
HORIZONTAL SCALE 1:1000
VERTICAL SCALE 1:100

An Roinn Iompair,
Turasóireachta agus Spóirt
Department of Transport,
Tourism and Sport

Tionscadal Éireann
Project Ireland
2040

Comhairle Cathrach
& Contae Luimnigh
Limerick City
& County Council

Comhairle Contae an Chláir
Clare County Council

T2	EXISTING LEVELS ADDED TO ROAD PROFILES	23.3.20	DOC	TH	CS
No.	Revision	Date	By	Chkd	Appd
PRELIMINARY					
APPROVAL					
TENDER		21.02.20	CS		
CONSTRUCTION					

MRG
consulting engineers
MRG Consulting Engineers Limited
Civil Structural Architectural Environmental

No.4 Day Place, Tralee, County Kerry.
T: (0667)123130 Fax: (0667)123364 E-Mail: info@mr.ie
also: Elysium Business Centre, Watercourse Road, Blackpool, Cork

Arena House, Arena Road,
Sandyford, Dublin 18.
Tel: +353 1 294 0800
Fax: +353 1 294 0820
e-mail: info@rod.ie
www.rod.ie

Project Title COONAGH TO KNOCKALISHEEN DISTRIBUTOR ROAD SCHEME			
Drawing Title MOYROSS LINK ROAD ALIGNMENT PLAN & PROFILE			
Drawn: D O'CARROLL	Job No: 108007	Drawing No: 000-MLR-001	Rev: T2
Scale: (@ A1)	1:1000	Date: 30.05.2011	

Ordnance Survey Ireland Licence No EN 0006520
Ordnance Survey Ireland and Government of Ireland.